


LATEST REVISION 2019	TRAFFIC CALMING - MINI ROUNDABOUT FOR 50' R/W	STANDARD DETAIL
	CITY OF WEST PALM BEACH - ENGINEERING SERVICES	TC-1

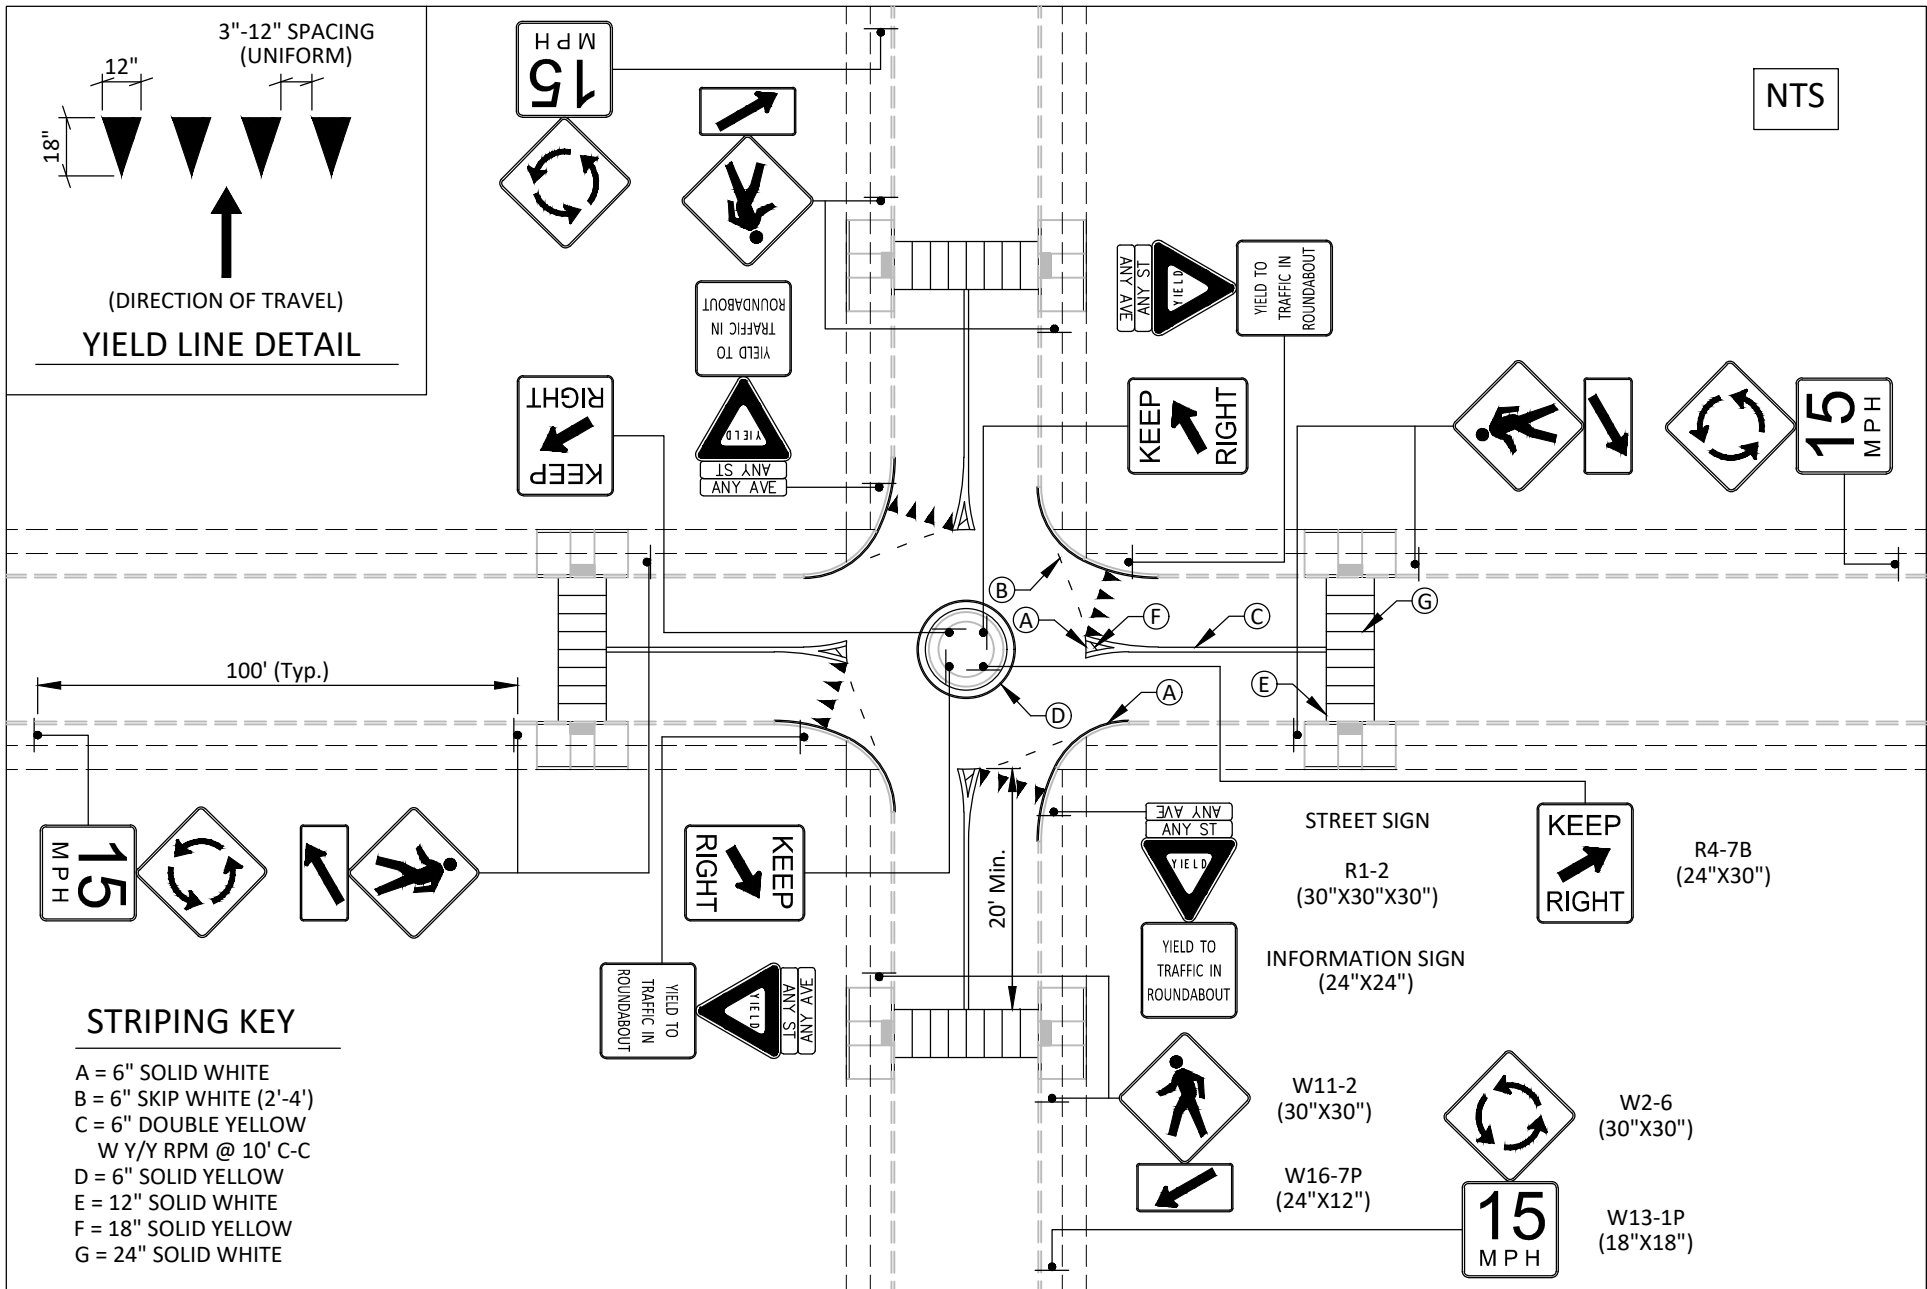


LATEST REVISION
2019

TRAFFIC CALMING - MINI ROUNDABOUT FOR 50' R/W CONT.

CITY OF WEST PALM BEACH - ENGINEERING SERVICES


STANDARD
DETAIL

TC-2


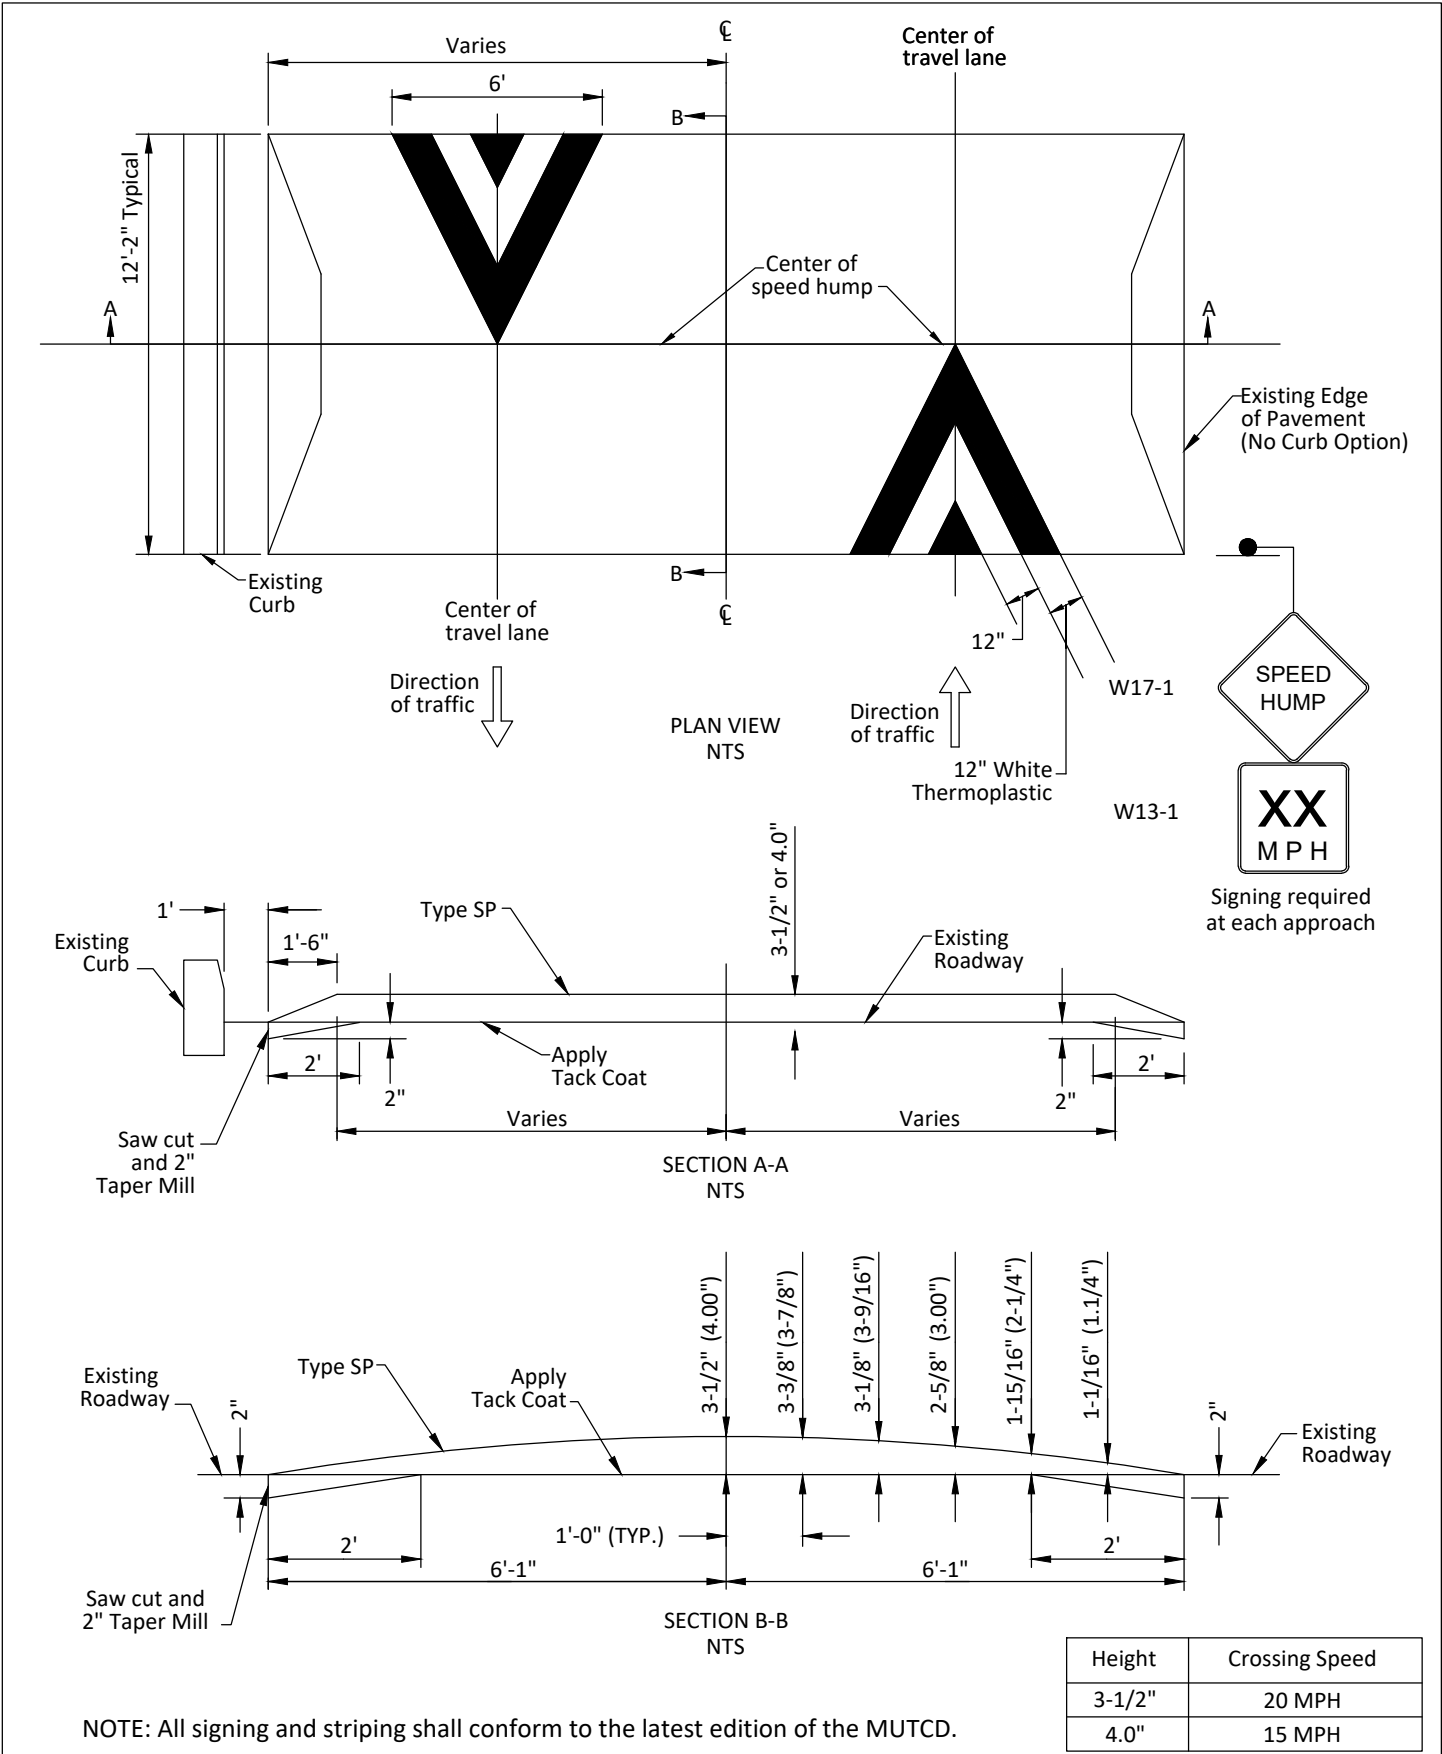


NOTE: All signing and striping shall conform to the latest edition of the MUTCD.


LATEST REVISION 2019	TRAFFIC CALMING - ROAD SPEED HUMP DETAILS	STANDARD DETAIL
	CITY OF WEST PALM BEACH - TRAFFIC DIVISION	TC-3

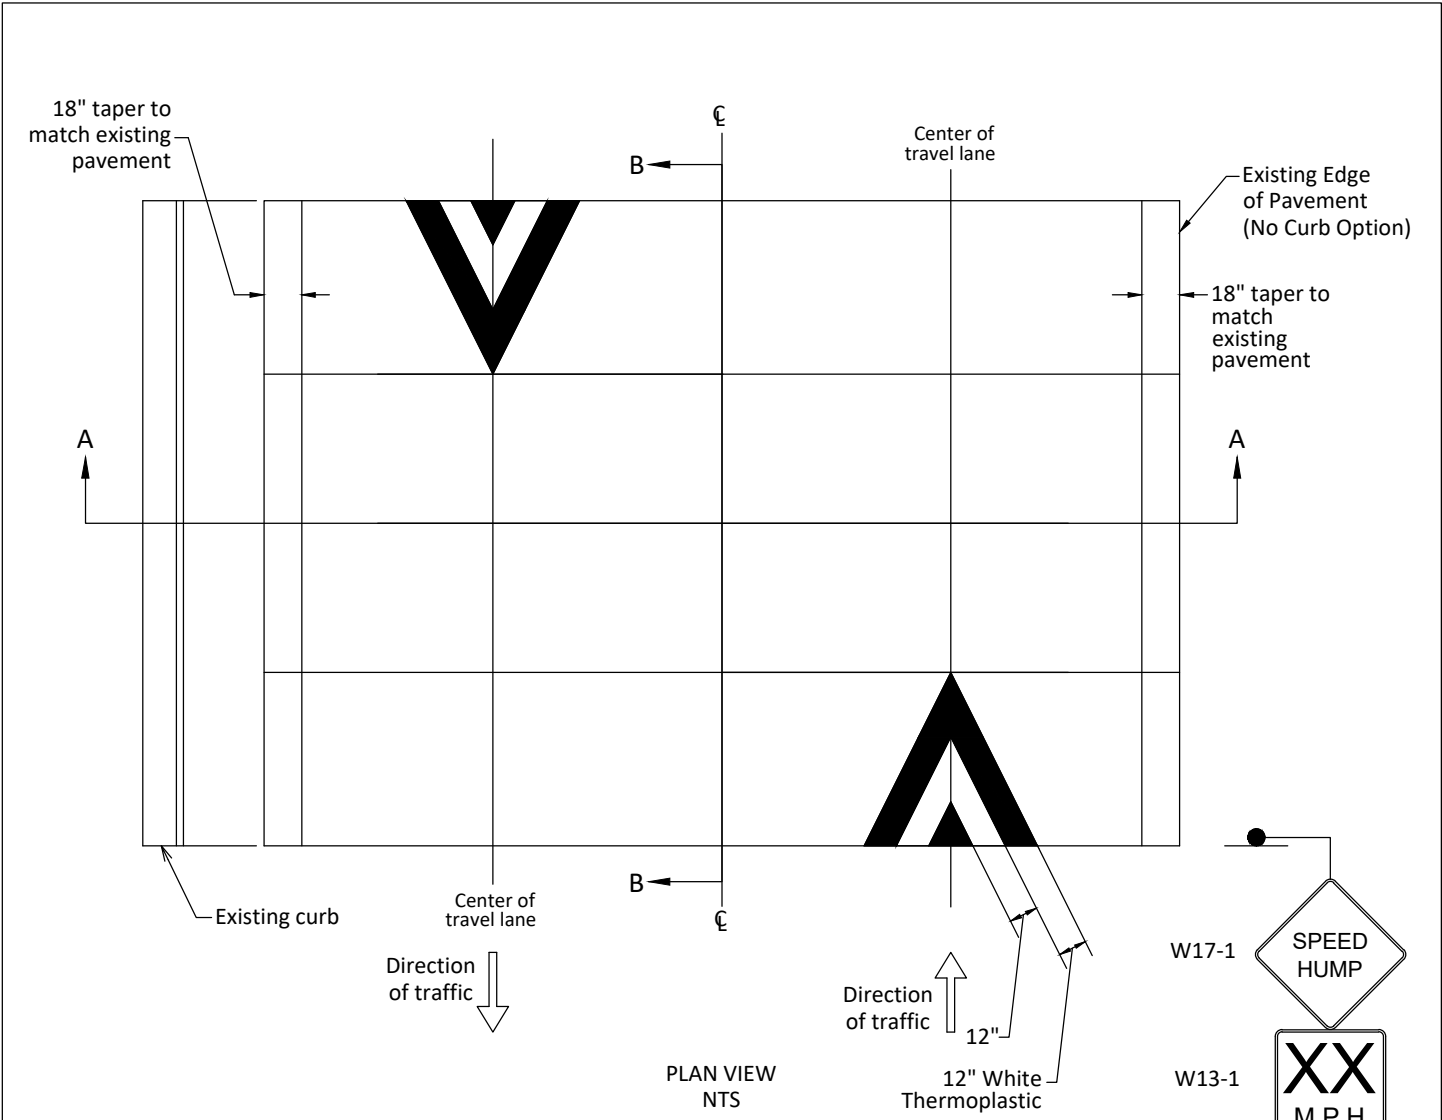

PLAN VIEW
NTS

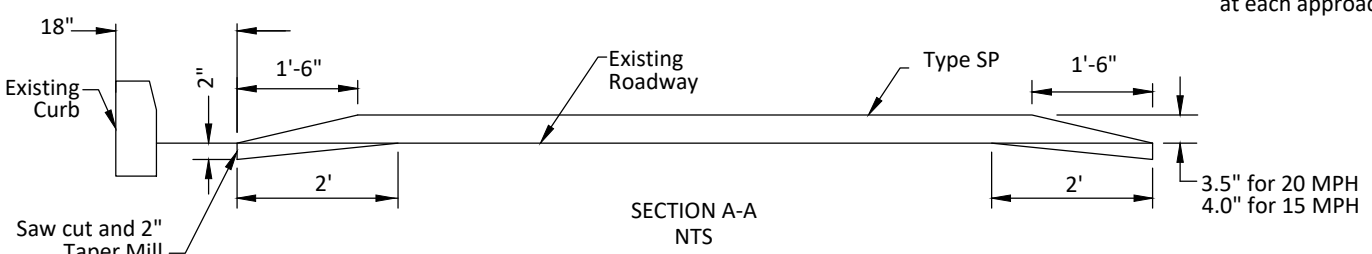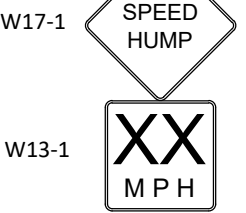


SECTION A-A
NTS

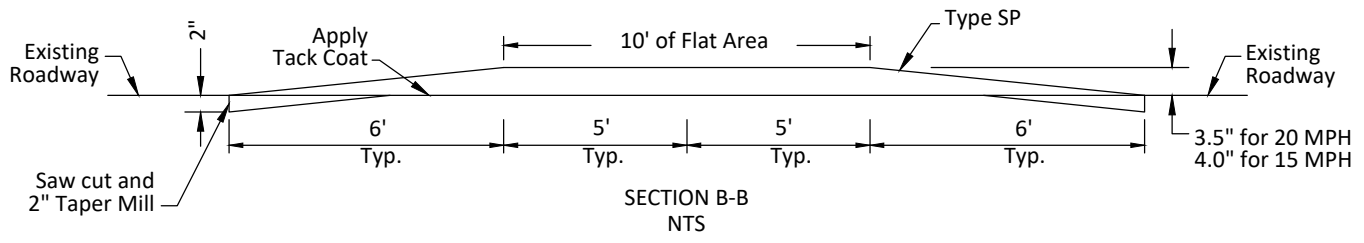

SECTION B-B
NTS

LATEST REVISION 2019	TRAFFIC CALMING - ROAD SPEED TABLE DETAILS	STANDARD DETAIL
	CITY OF WEST PALM BEACH - TRAFFIC DIVISION	TC-4

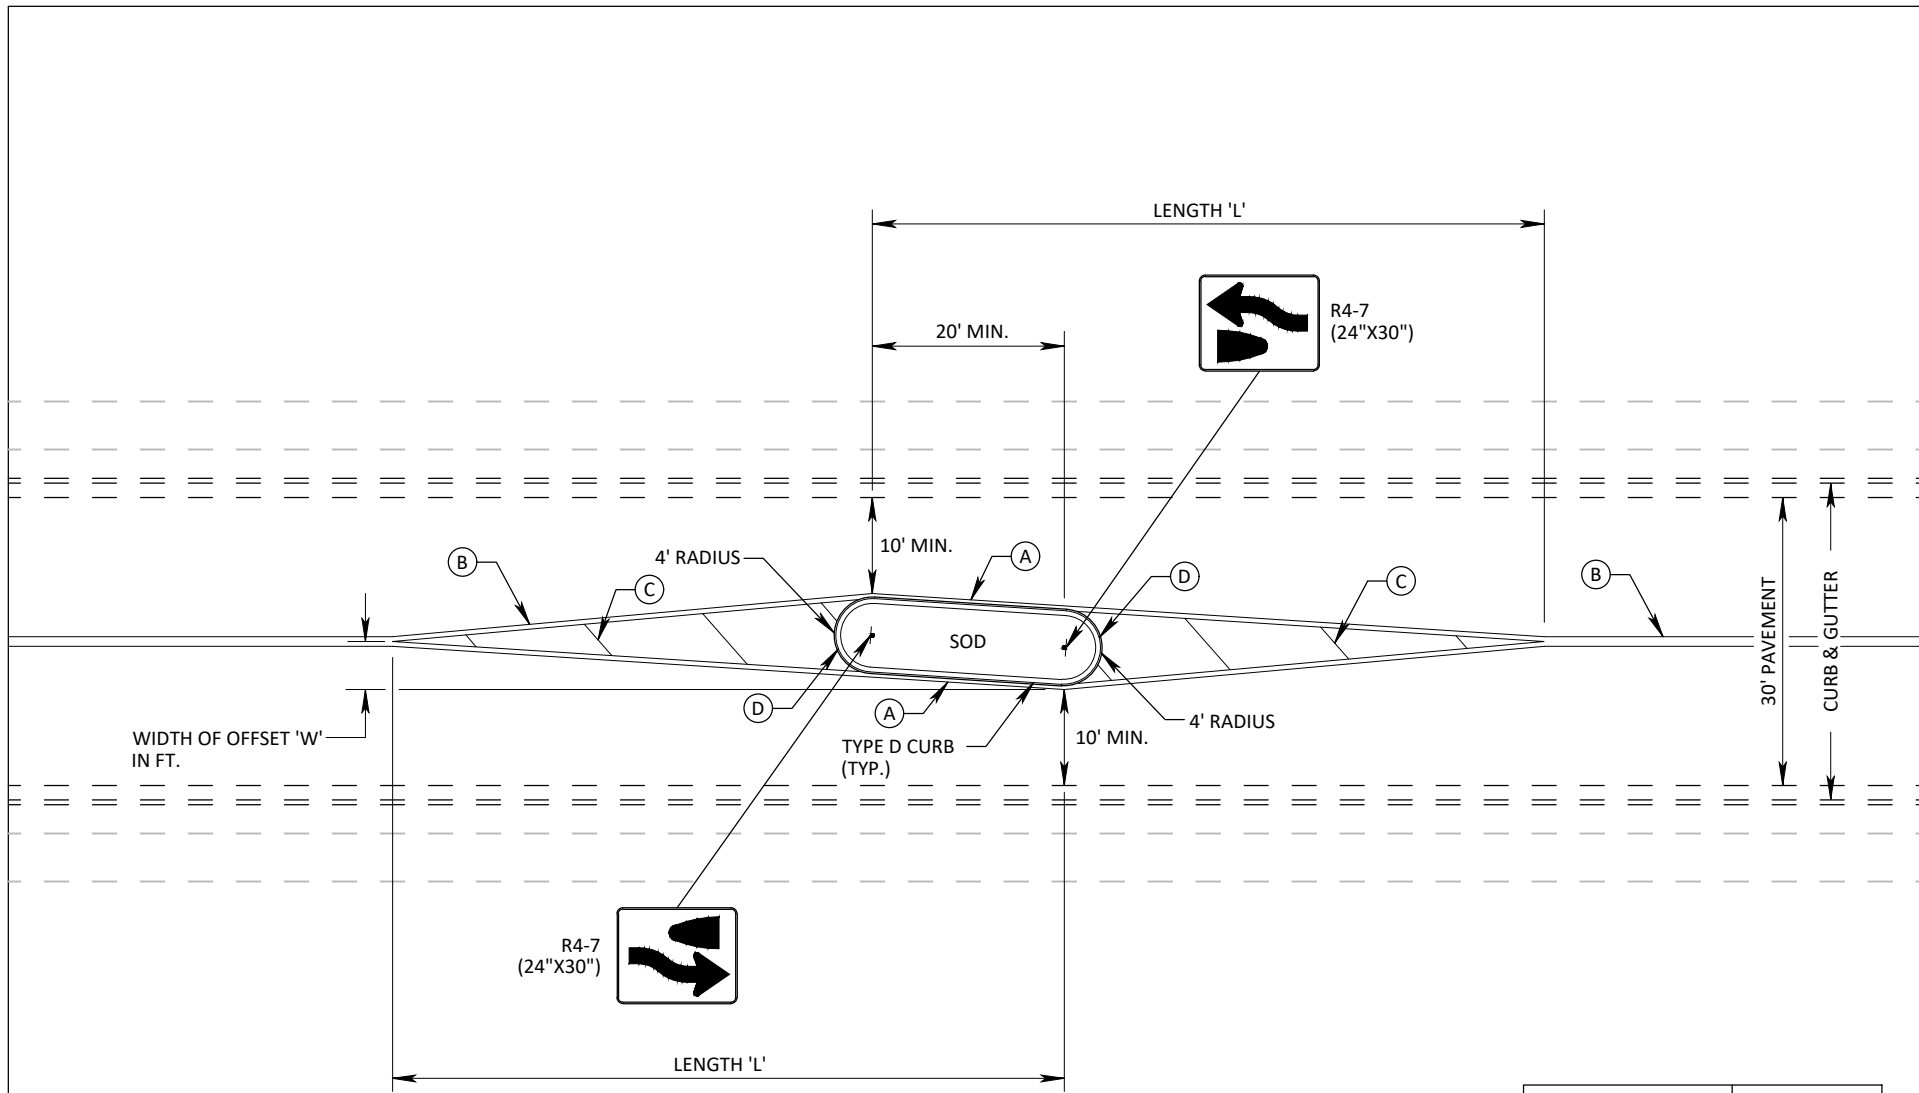

STRIPING KEY

- A = 6" YELLOW
- B = 6" DOUBLE YELLOW
- C = 18" SOLID YELLOW
- D = SOLID REFLECTIVE PAINT (MEDIAN NOSE)

DESIGN SPEED 'S' MPH	LENGTH 'L' (FT.)
40 OR LESS	$L = \frac{WS^2}{60}$
45 OR GREATER	L = WS

LATEST REVISION 2019	TRAFFIC CALMING - MEDIAN ISLAND	STANDARD DETAIL
	CITY OF WEST PALM BEACH - ENGINEERING SERVICES	TC-5